

MAP OF SURVEY

for
RESOURCE RECOVERY, Inc.

ENGINEER'S CERTIFICATE

THIS MAP CORRECTLY REPRESENTS A SURVEY MADE UNDER MY DIRECT SUPERVISION IN CONFORMANCE WITH THE SURVEY RECORDING ACT, CHAPTER 50, LAWS OF 1973, AT THE REQUEST OF RESOURCE RECOVERY, Inc. IN JUNE 1980

Allen D. Stanley
ALLEN D. STANLEY WASH. REG. No. 7890

6-5-80
DATE




AUDITOR'S CERTIFICATE

FILED FOR RECORD THIS 16 DAY OF JUNE, 1980, AT 2:16 PM,
IN BOOK 1 OF SURVEYS AT PAGE 272 AT THE REQUEST OF

FRANKLIN COUNTY AUDITOR

FEE No. 402472

SCALE: 1" = 100'
O - INDICATES I.P. COR. SET

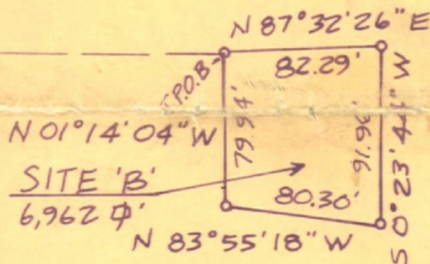

DESCRIPTIONS

THE FOLLOWING DISPOSAL SITES ARE ALL LOCATED IN THE W 1/2 OF THE NW 1/4 OF SECTION 22, T. 9 N., R. 30 E., W.M., FRANKLIN COUNTY, WASHINGTON, MORE PARTICULARLY DESCRIBED AS FOLLOWS:

SITE 'A'


COMMENCING AT THE WEST 1/4 CORNER OF SAID SECTION 22; THENCE N 01°05'52"E, ALONG THE WEST LINE OF SAID SECTION 22, A DISTANCE OF 849.53 FT.; THENCE EAST 127.81 FT. TO THE TRUE POINT OF BEGINNING; THENCE N 89°30'04"E A DISTANCE OF 195.22 FT.; THENCE S 00°05'59"W A DISTANCE OF 67.02 FT.; THENCE S 86°03'08"W A DISTANCE OF 79.08 FT.; THENCE S 02°18'49"W A DISTANCE OF 210.37 FT.; THENCE N 88°13'04"W A DISTANCE OF 103.42 FT.; THENCE N 0°53'36"W A DISTANCE OF 277.78 FT. TO THE TRUE POINT OF BEGINNING.
CONTAINING 36,510 SQ. FT. MORE OR LESS

SITE 'B'




COMMENCING AT THE WEST 1/4 CORNER OF SAID SECTION 22; THENCE N 01°05'52"E, ALONG THE WEST LINE OF SAID SECTION 22, A DISTANCE OF 844.17 FT.; THENCE EAST 1208.99 FT. TO THE TRUE POINT OF BEGINNING; THENCE N 87°32'26"E A DISTANCE OF 82.29 FT.; THENCE S 00°23'44"W A DISTANCE OF 91.96 FT.; THENCE N 83°55'18"W A DISTANCE OF 80.30 FT.; THENCE N 01°14'04"W A DISTANCE OF 79.94 FT. TO THE TRUE POINT OF BEGINNING.
CONTAINING 6,962 SQ. FT. MORE OR LESS

SITE 'C'

COMMENCING AT THE WEST 1/4 CORNER OF SAID SECTION 22; THENCE N 01°05'52"E, ALONG THE WEST LINE OF SAID SECTION 22, A DISTANCE OF 1355.55 FT.; THENCE EAST 488.78 FT. TO THE TRUE POINT OF BEGINNING; THENCE N 89°31'52"E A DISTANCE OF 90.02 FT.; THENCE S 01°27'37"E A DISTANCE OF 127.00 FT.; THENCE S 88°55'25"W A DISTANCE OF 94.47 FT.; THENCE N 00°32'06"E A DISTANCE OF 128.00 FT. TO THE TRUE POINT OF BEGINNING.
CONTAINING 11,758 SQ. FT. MORE OR LESS

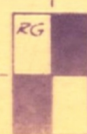

A.D. STANLEY &
ASSOCIATES INC.
CONSULTING ENGINEERS
LAND SURVEYORS
PASCO, WASHINGTON

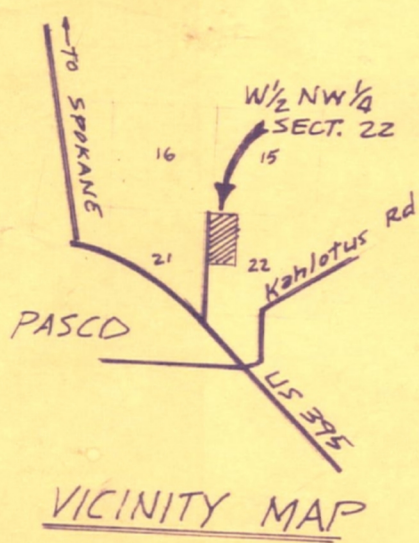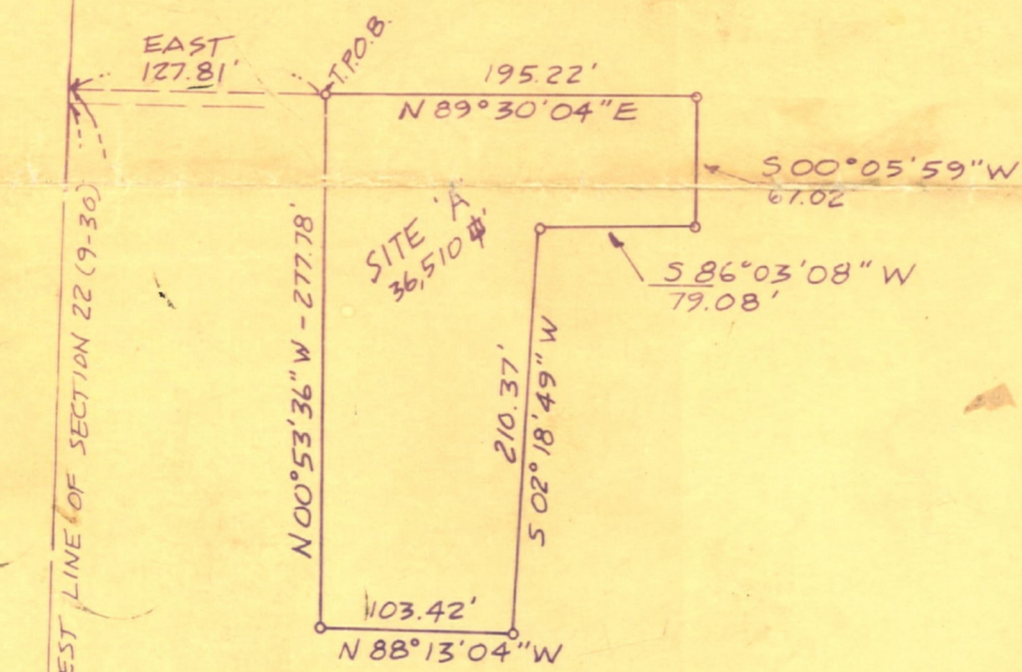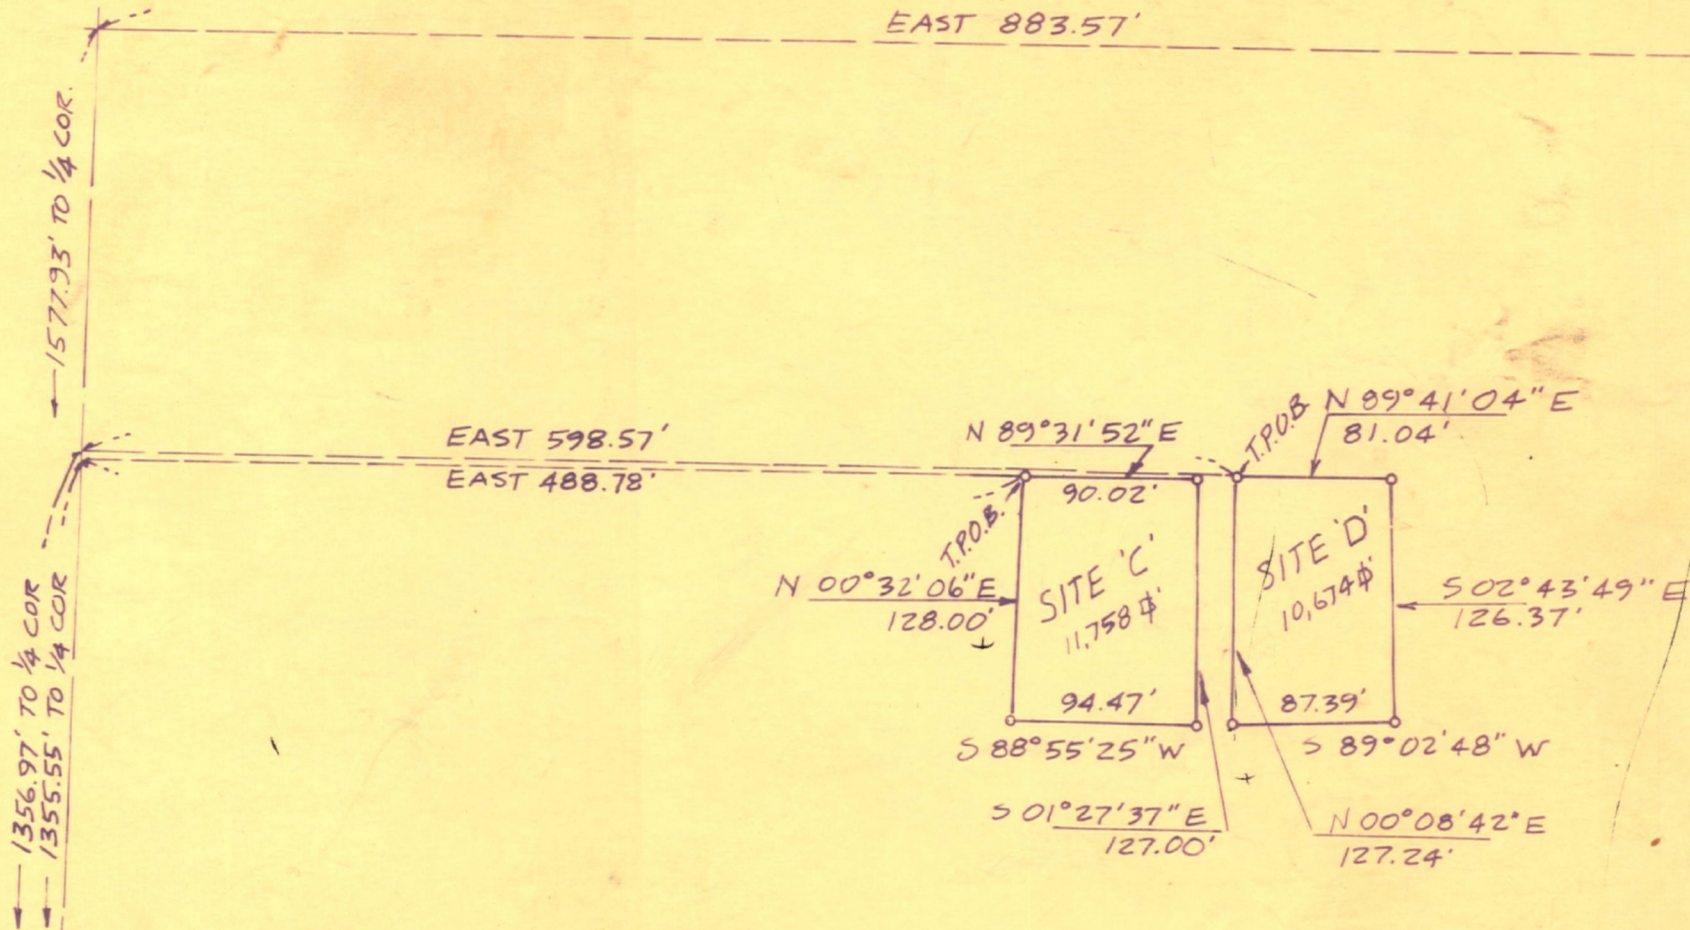

SITE 'D'
 COMMENCING AT THE WEST 1/4 CORNER OF SAID SECTION 22, A DISTANCE OF 81.04 FT. TO THE TRUE POINT OF BEGINNING OF 81.04 FT.; THENCE S 02°43'49" E A DISTANCE OF 87.39 FT.; THENCE N 00°08'42" E A DISTANCE OF 127.24 FT. TO THE TRUE POINT OF BEGINNING.
 CONTAINING 10,674 SQ. FT. MORE OR LESS

SITE 'E'
 COMMENCING AT THE WEST 1/4 CORNER OF SAID SECTION 22, A DISTANCE OF 179.86 FT. TO THE TRUE POINT OF BEGINNING OF 179.86 FT.; THENCE S 01°50'10" E A DISTANCE OF 170.85 FT.; THENCE N 04°40'16" W A DISTANCE OF 127.24 FT. TO THE TRUE POINT OF BEGINNING.
 CONTAINING 32,050 SQ. FT. MORE OR LESS

WEST 1/4 COR. SECT. 22 (9-30)
 21 & 22

1325.11'
 S 89°35'19" E

5280
 2740

TARGET SHEET: Oversized Document

This document was not imaged due to the original being oversized. Oversized documents are located at the Superfund Records Center. Please contact the Records Center Help Desk at 206-553-4494 for assistance.

If this oversized material is part of another document, fill out below information:

This oversized document is a part of Doc ID:

Oversized Document Title (if any):

MAP OF SURVEY. PASCO WASHINGTON.



Region 10
1200 Sixth Ave.
Seattle, WA 98101